


QD12 - PADARIA
1900+100X600x600mm

VISTA FRONTAL EXTERNA



VISTA FRONTAL INTERNA

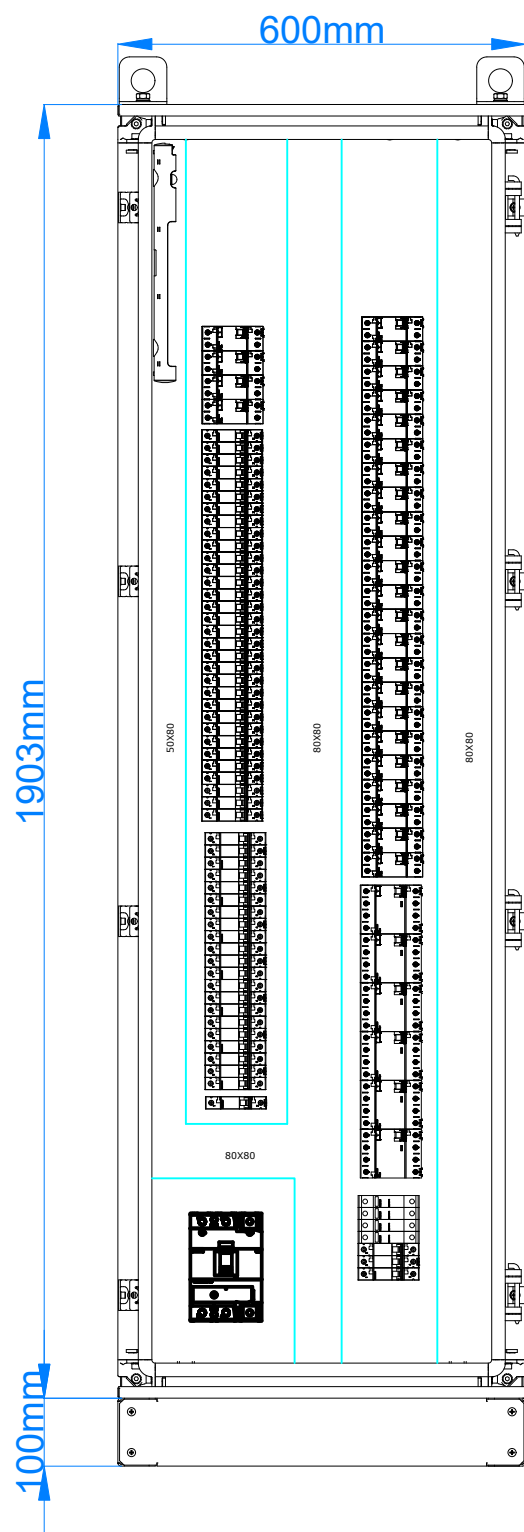

VISTA LATERAL

